


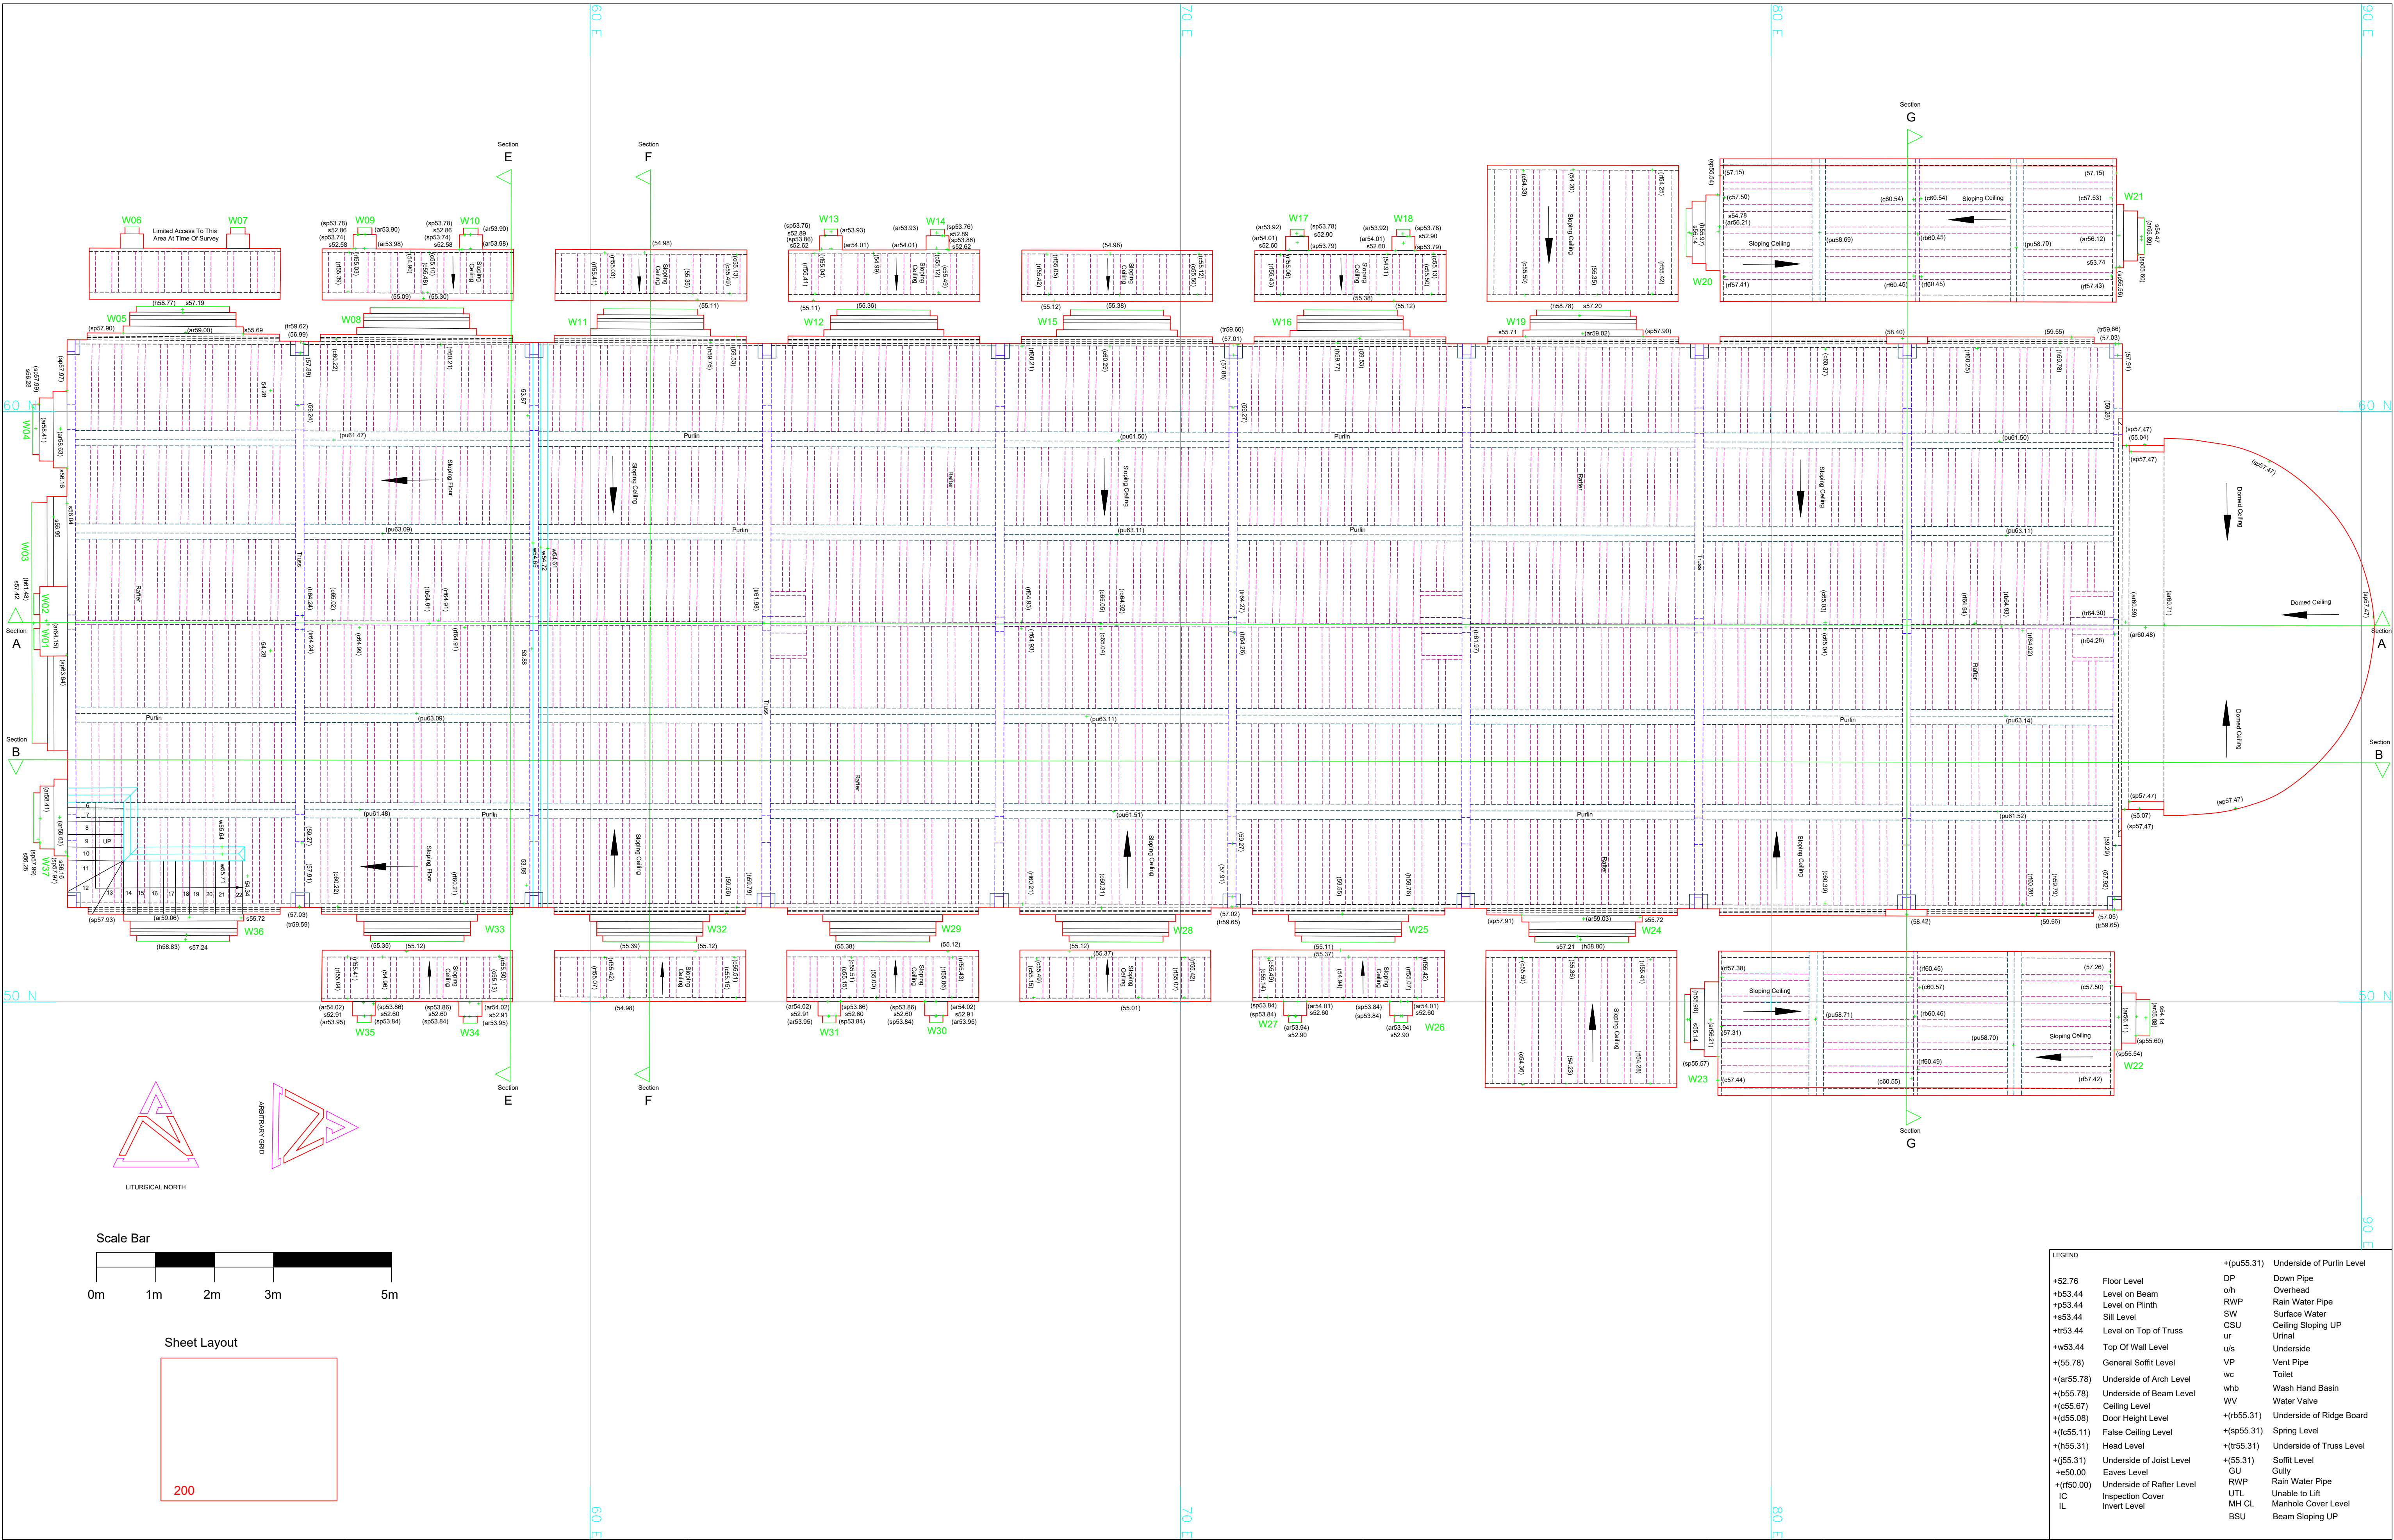

NOTES The survey grid is arbitrary, and has been orientated to liturgical north. All levels relate to Arbitrary datum. Please note that this survey does not include any detail below gallery level as requested by the client.	NOTES This drawing should be read in conjunction with SDP Surveys drawing no. S13-293-200 S18-275-200 S18-275-400 to 403 Floor Plan Ceiling Plan Elevational Sections	REVISIONS A Additional section datum (Section G) added. - October 2018 DRAWING TITLE Ceiling Plan	SITE EXAMPLE	DRAWING STATUS FINAL CLIENT	SCALE 1:50 @ A1 DRAWN GT DATE September 2018	DRAWING NO. S18-275-200 REV. A This drawing is the property and copyright of the surveyor and shall not without written consent be communicated to a third party. ©	SDP SURVEYS Suite 3, Salar House Campfield Road, St Albans, Hertfordshire, AL1 5HT Tel. 01727 844606 surveys@sdpce.co.uk www.sdpce.co.uk
--	---	--	------------------------------------	--	--	---	--