
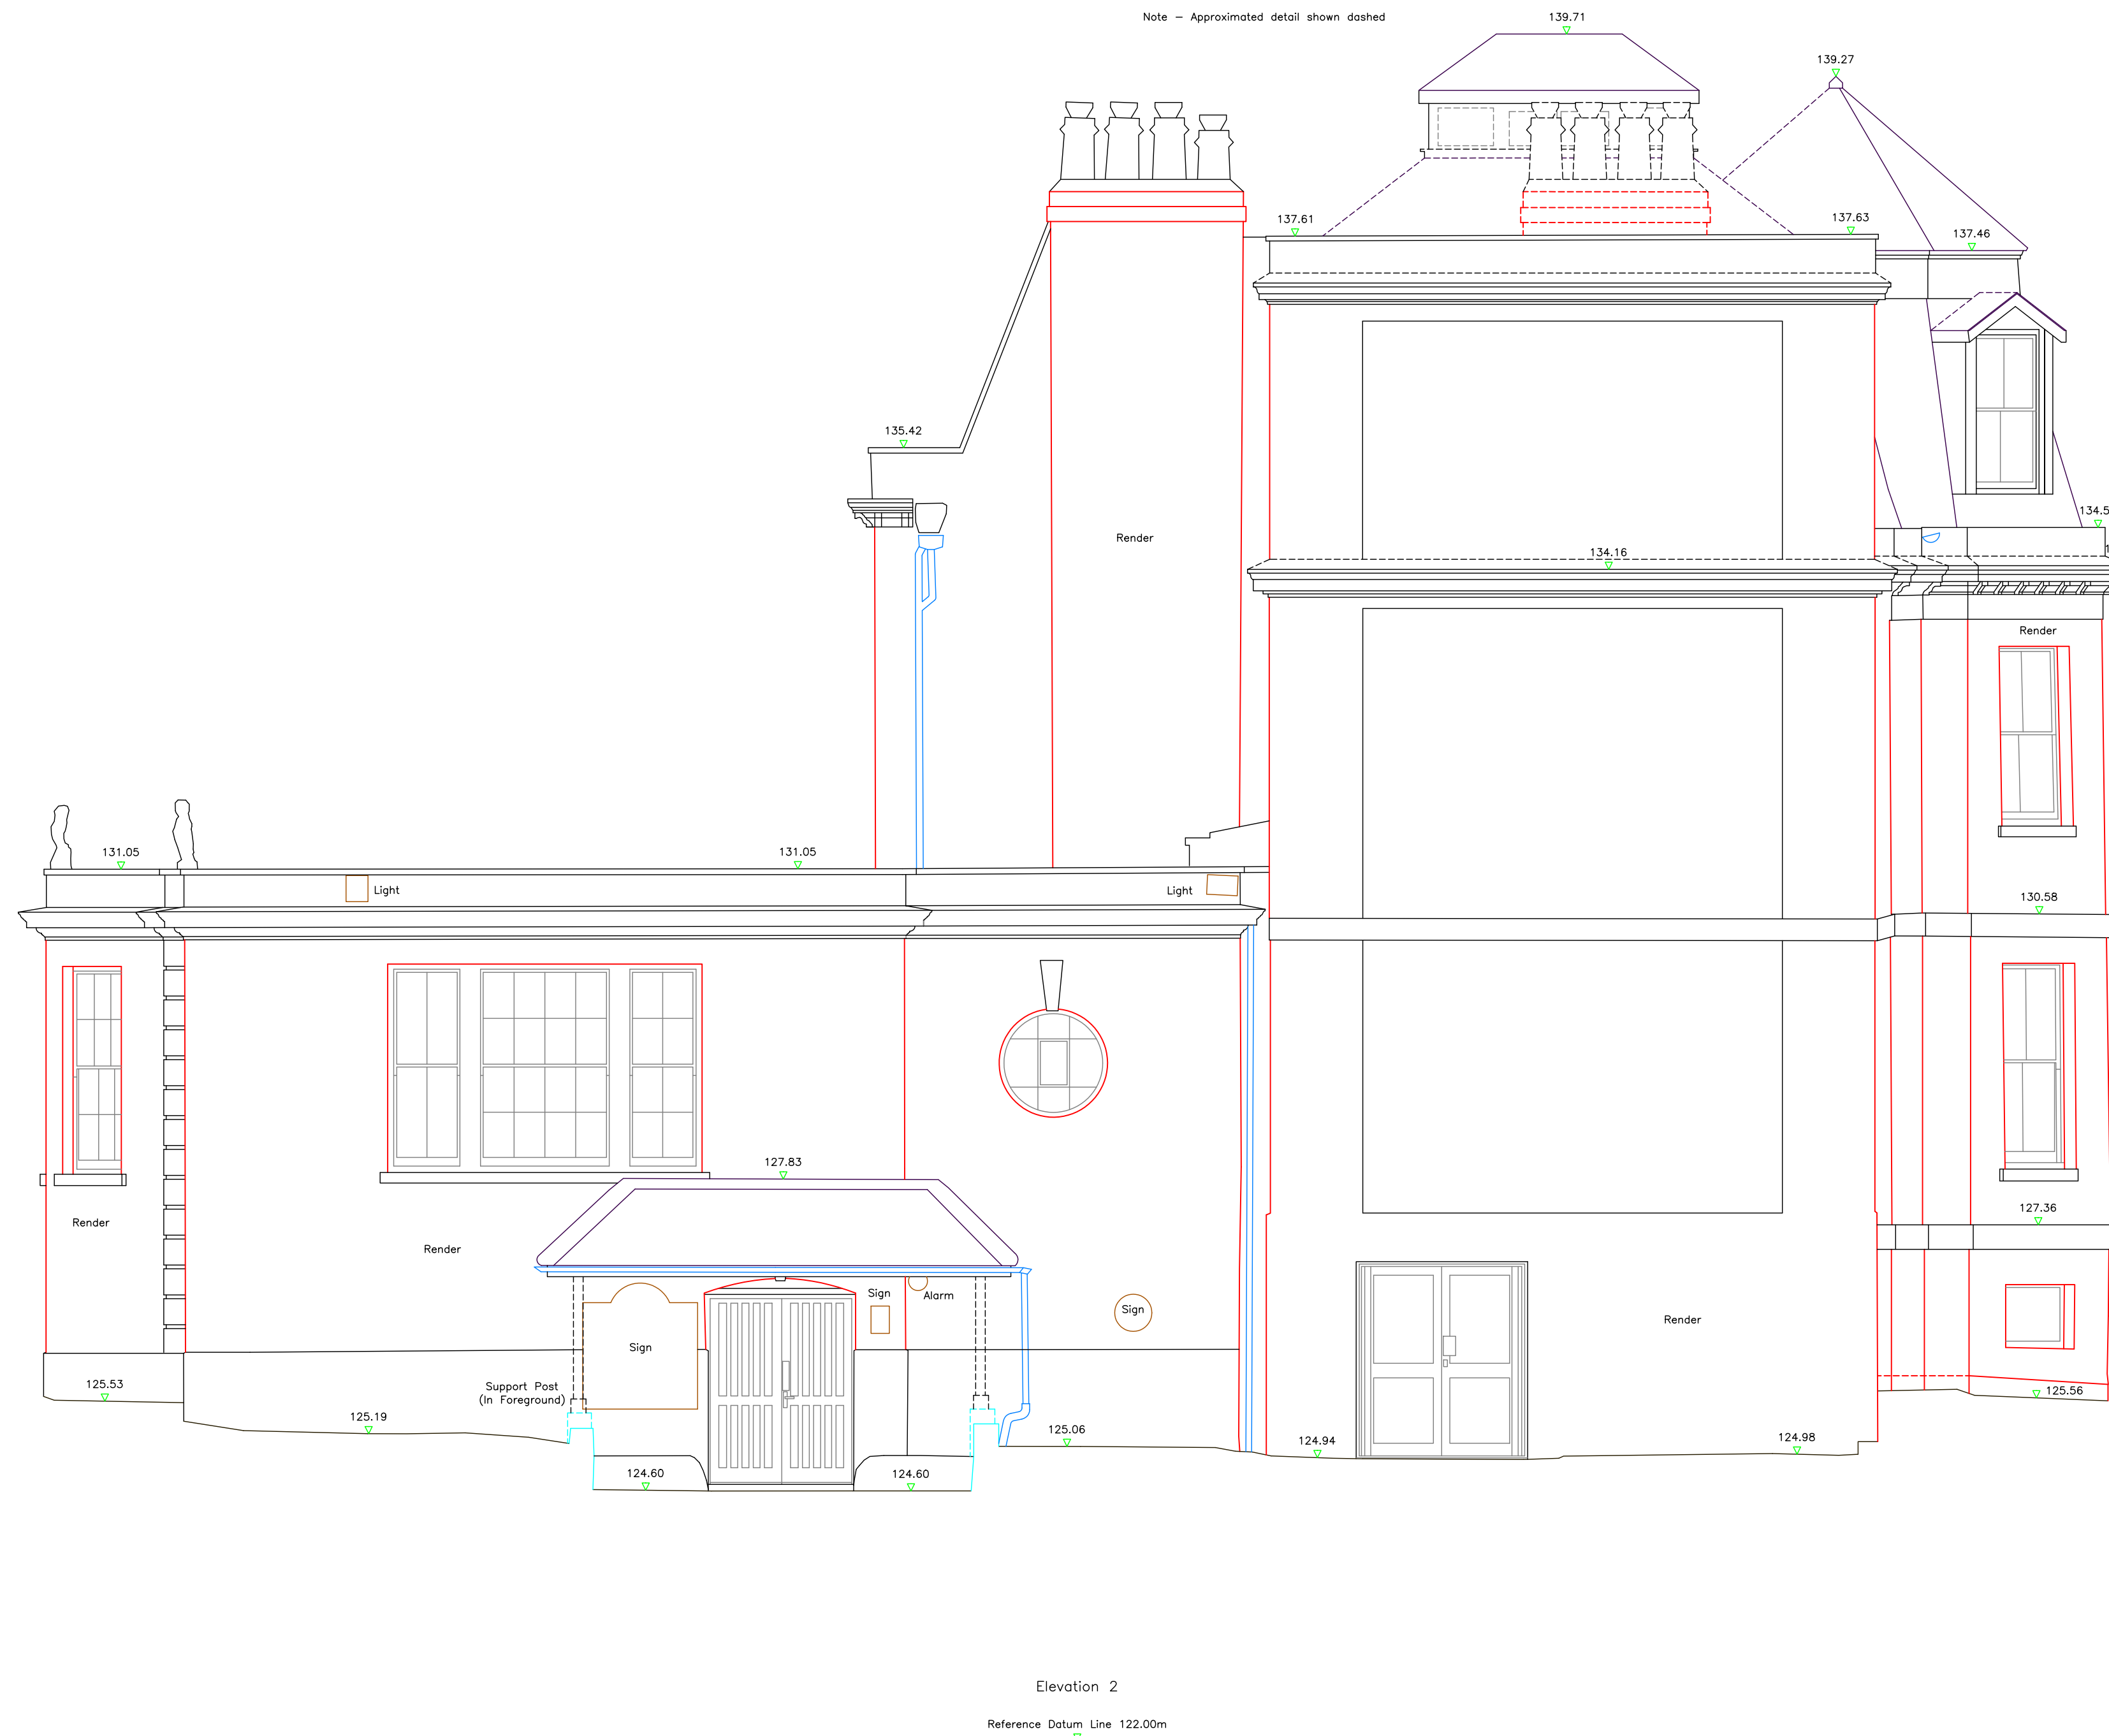


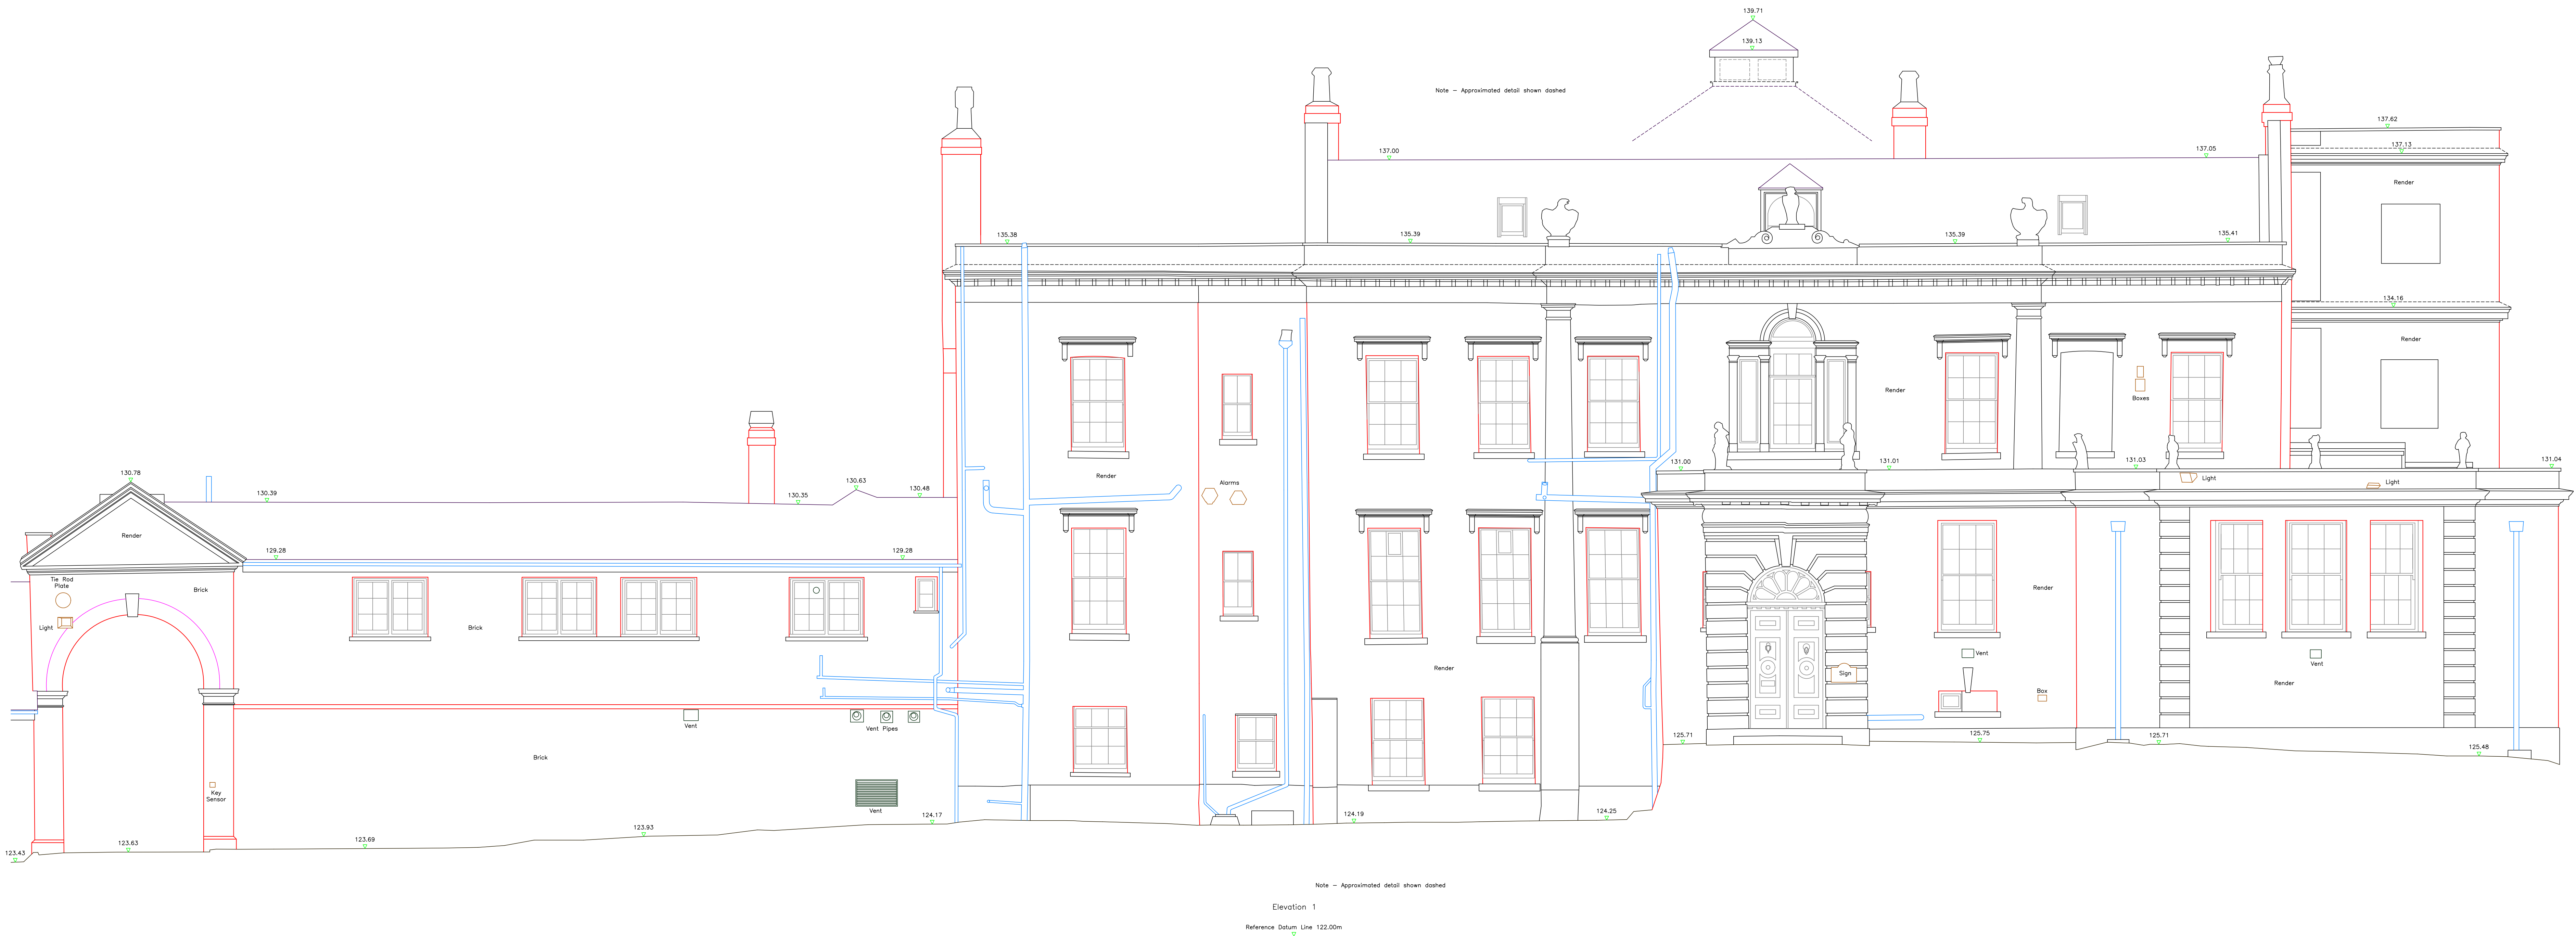

LEGEND

99.27
V

Level Position & Value

STATUS

FINAL

NOTES

All levels relate to Ordnance Survey datum (GPS).
This drawing should be read in conjunction with the following SDP
Surveys drawings:
S18-238-200 - Lower Ground Floor Plan
S18-238-201 - Ground Floor Plan
S18-238-202 - First Floor Plan
S18-238-203 - Second Floor Plan
S18-238-204 - Roof Plan
S18-238-300 - Elevations (sheet 1)
S18-238-301 - Elevations (sheet 2)
S18-238-400 - Sections
For elevation locations see Ground Floor Plan.

CLIENT

SITE

EXAMPLE

Elevations 1 & 2

SDP
SURVEYS

Suite 3, Salar House
Campfield Road, St. Albans,
Hertfordshire, AL1 5HT
Tel. 01727 844606
surveys@sdpc.co.uk
www.sdpc.co.uk

SCALE

1:50 @ A0

DATE

November 2018

DRAWING NO.

S18-283-300

REV.

This drawing is the property and copyright of the surveyor and shall not without written
consent be communicated to a third party.

©