


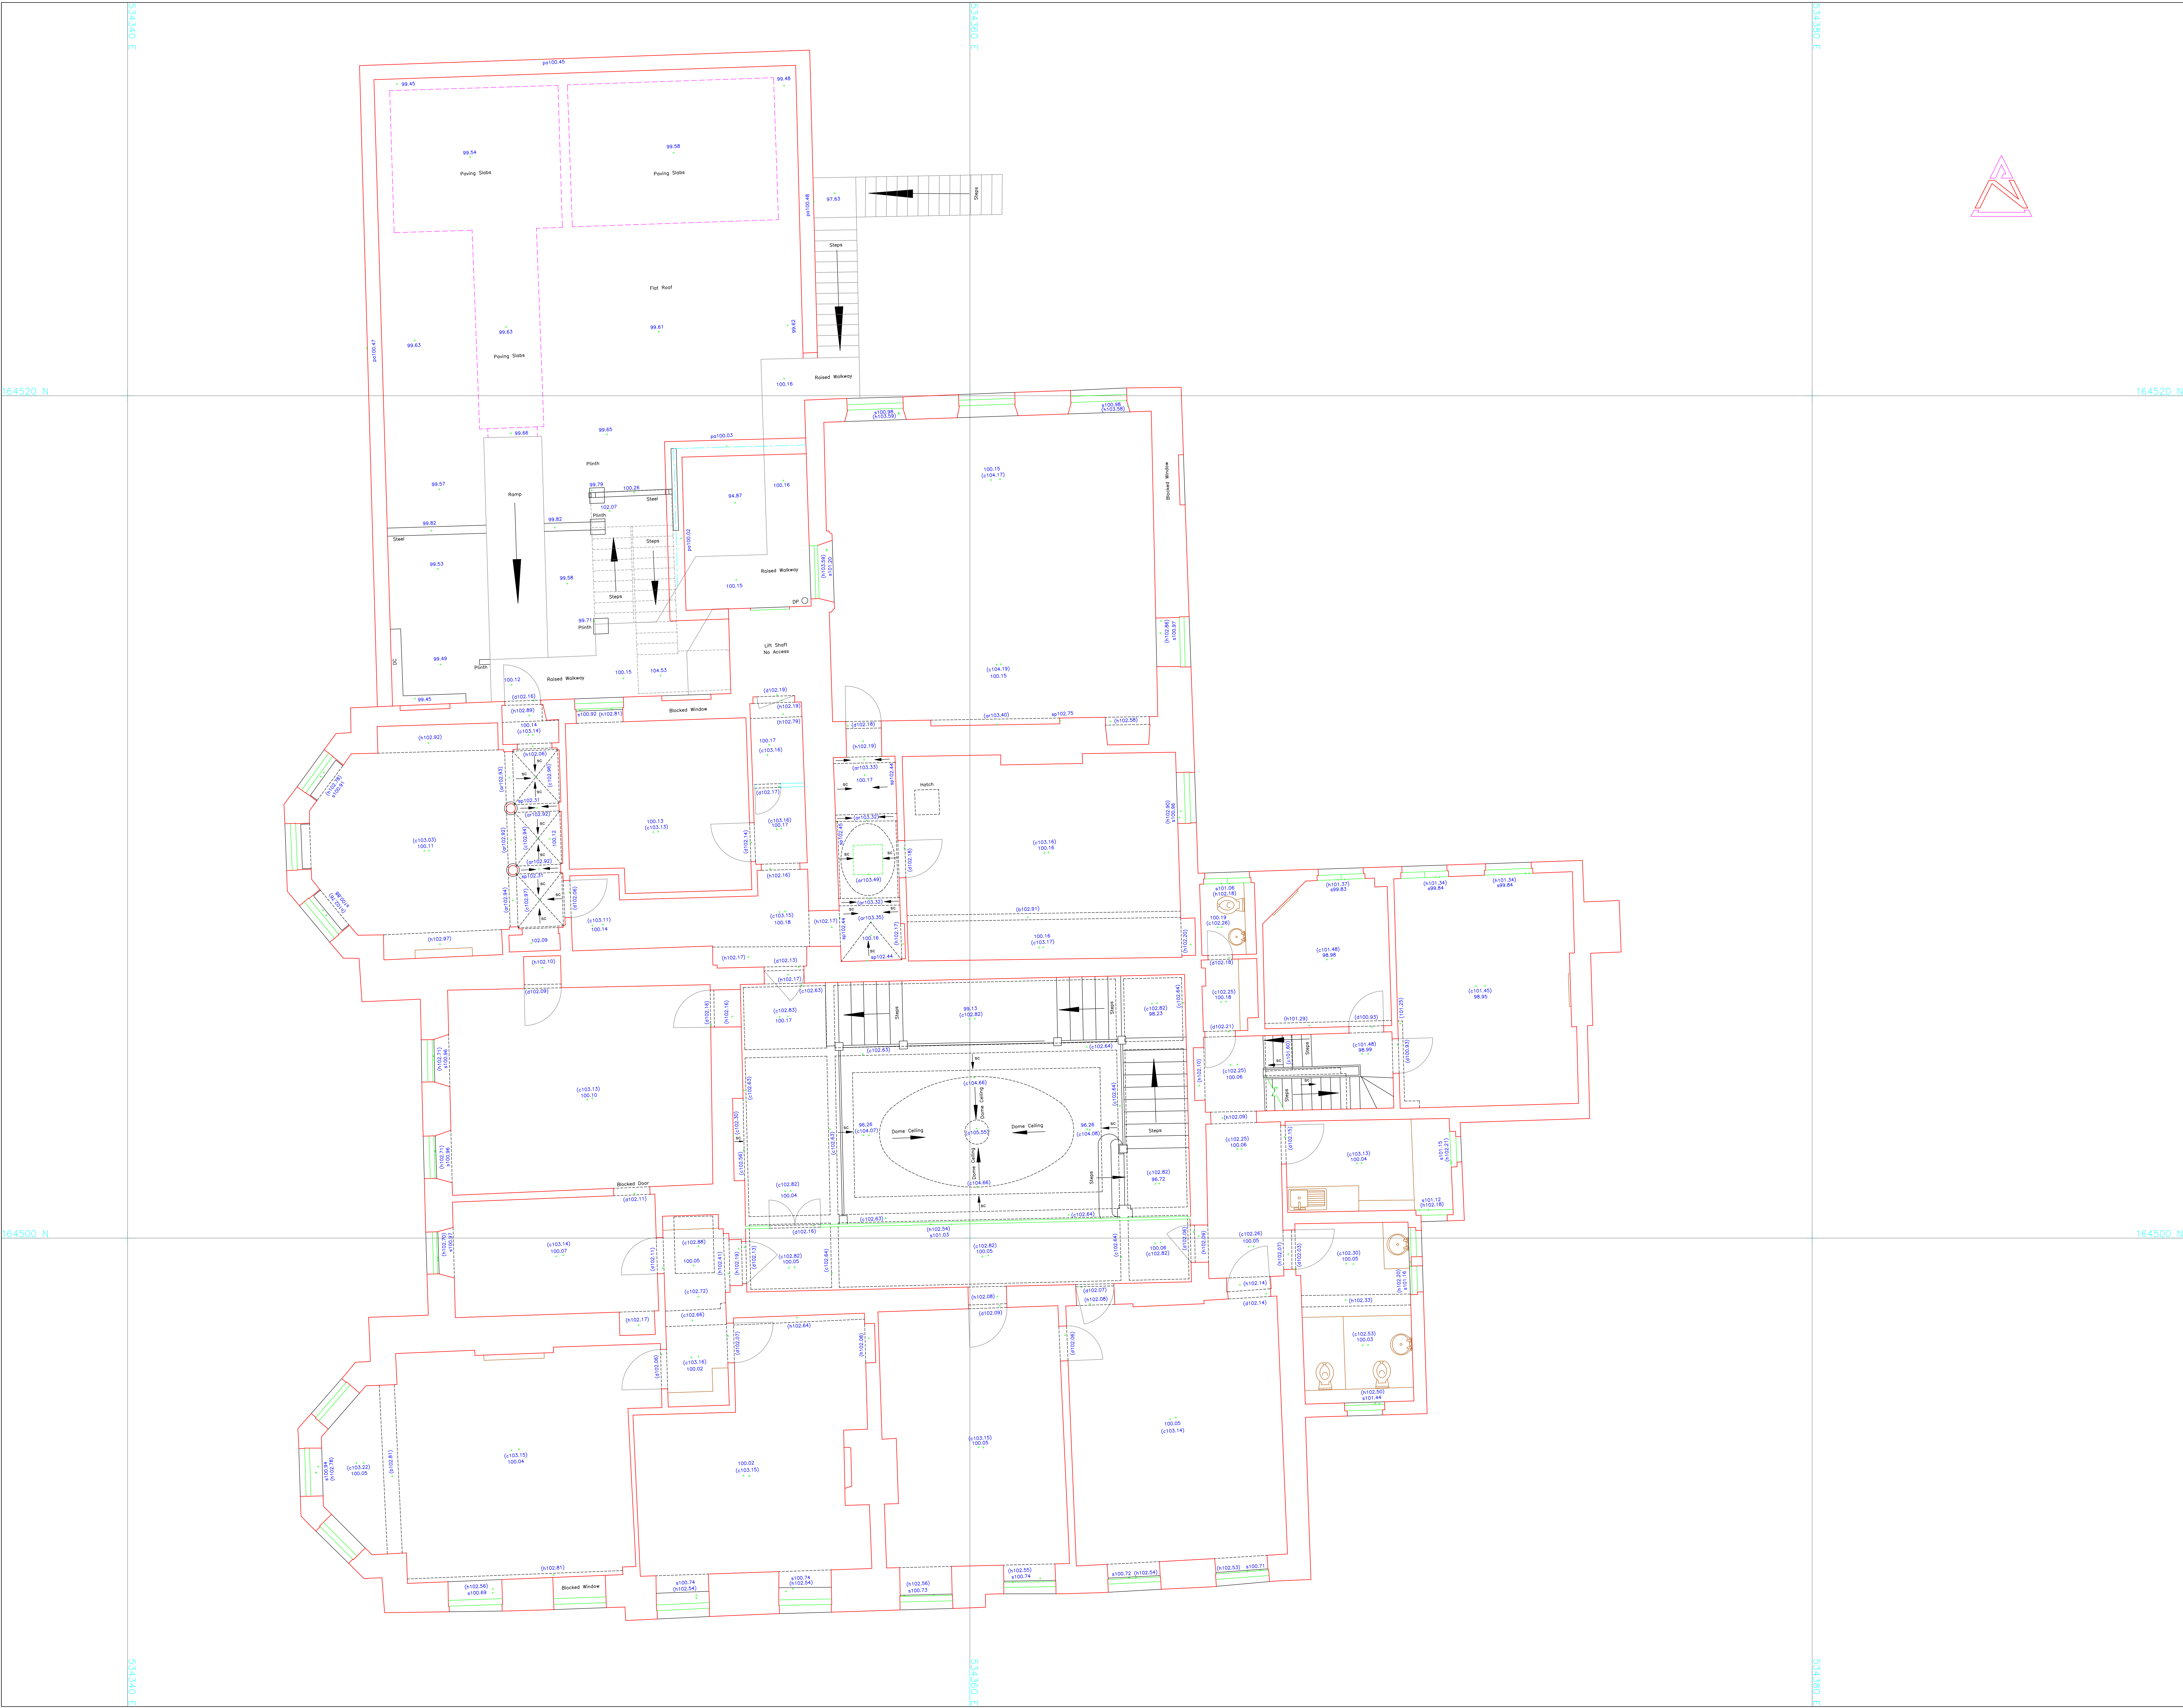

FLOOR PLAN LEGEND	
+52.76 Floor Level	+ (pu55.31) Underside of Purlin Level
DP Down Pipe	DP Down Pipe
+53.44 Level on Beam	o/h Overhead
+53.44 Level on Plinth	RWP Rain Water Pipe
+53.44 Sill Level	SW Surface Water
+53.44 Level on Top of Truss	sc Sloping Ceiling
+53.44 Top Of Wall Level	ur Urinal
+55.78 General Soffit Level	u/s Underside
+ (ar55.78) Underside of Arch Level	VP Vent Pipe
+ (55.78) Underside of Beam Level	wc Toilet
+ (55.78) Ceiling Level	wb Wash Hand Basin
+ (55.08) Door Height Level	WV Water Valve
+ (55.11) False Ceiling Level	+ (e55.31) Underside of Ridge Board
+ (55.31) Head Level	+ (sp55.31) Spring Level
+ (55.31) Underside of Joist Level	+ (55.31) Soffit Level

STATUS
FINAL

NOTES
The survey grid has been derived from GPS observations and related to Ordnance Survey National Grid (OSN15). All levels relate to Ordnance Survey datum (OS).

This drawing should be read in conjunction with SDP Surveys drawing no.

S18-253-100	Land Survey
S18-253-200	Basement Floor Plan
S18-253-201	Ground Floor Plan
S18-253-202	First Floor Plan
S18-253-203	Second Floor Plan
S18-253-204	Roof Plan
S18-253-205	Ice House Floor Plan

CLIENT

SITE

EXAMPLE

First Floor Plan

SDP
SURVEYS

Suite 3, Salar House
Campfield Road, St. Albans,
Hertfordshire, AL1 5HT
Tel. 01727 844606
surveys@sdpc.co.uk
www.sdpc.co.uk

SCALE	DRAWN	DATE
1:50 @ A0	GT	August 2018
DRAWING NO.	REV.	
S18-253-202		
This drawing is the property and copyright of the surveyor and shall not without written consent be communicated to a third party.		