



Silhouette Elevation 5
Datum 48.00m

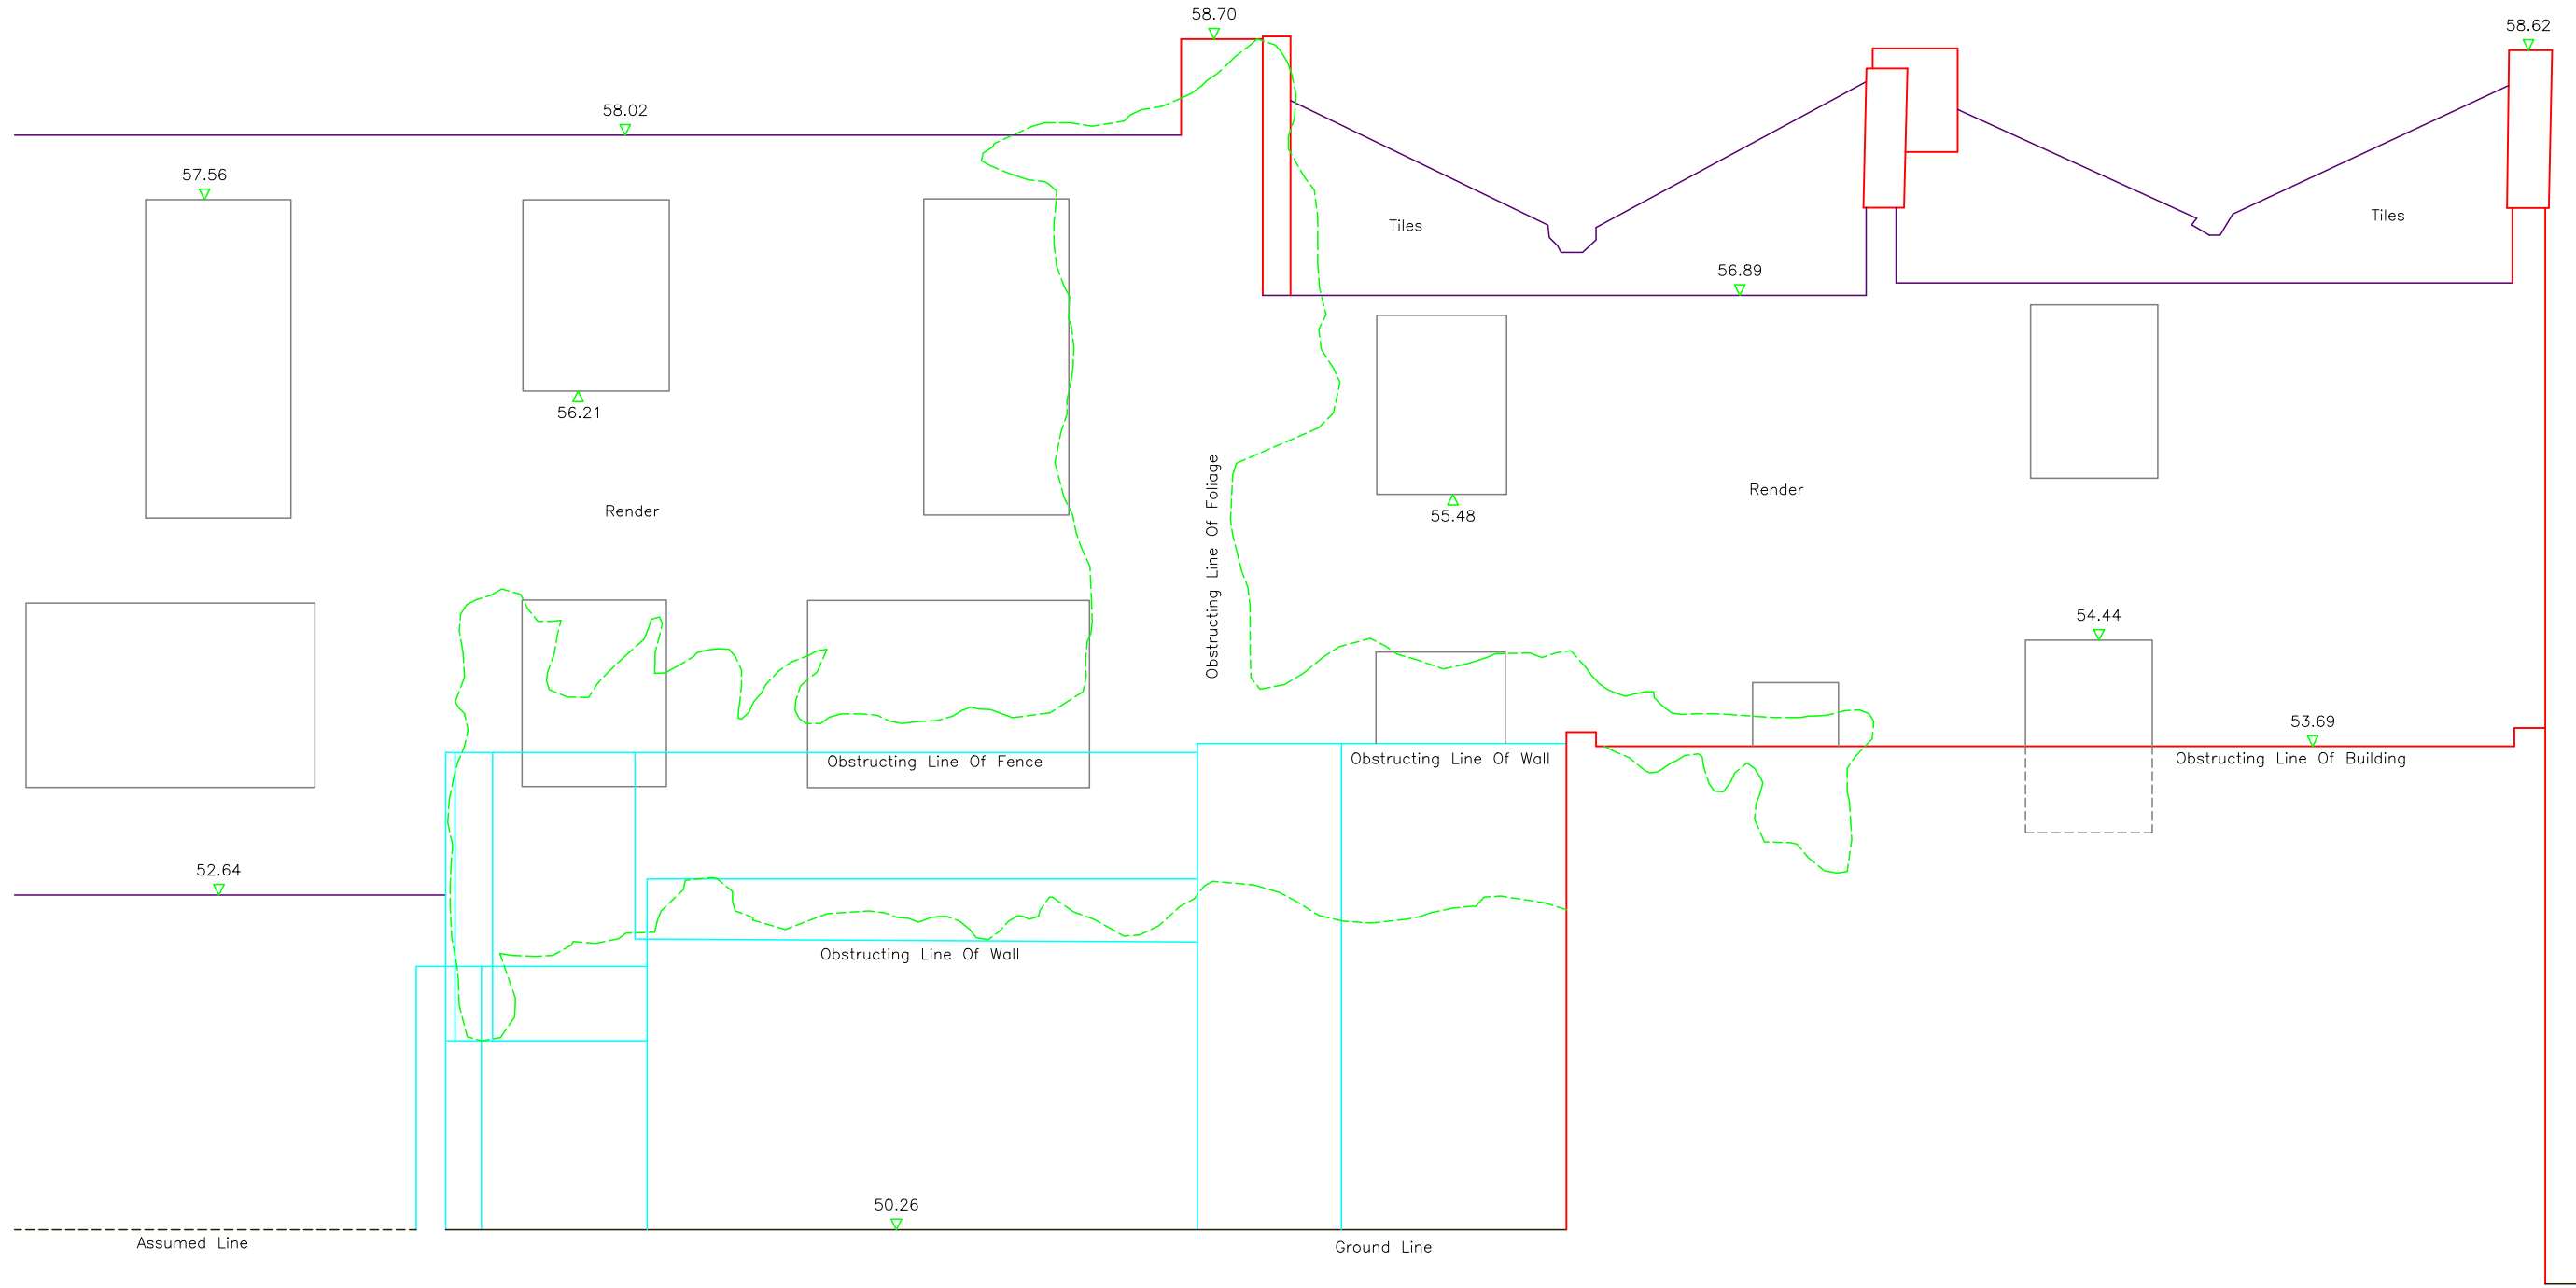

Silhouette Elevation 6
Datum 48.00m

LEGEND	99.27 ▽	Level Position & Value
--------	------------	------------------------

SITE LOCATION PLAN
(NOT TO SCALE)

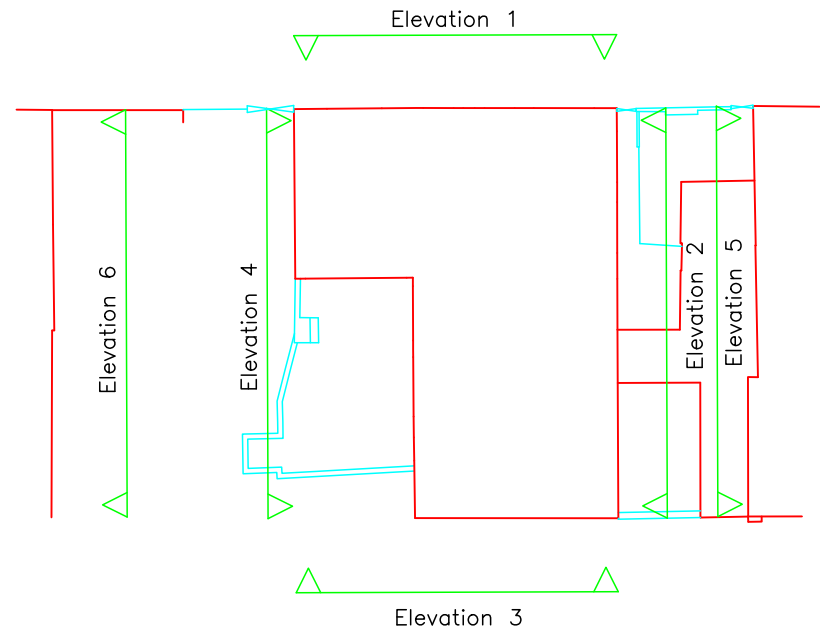

STATUS
FINAL

NOTES
All levels have been related to an Arbitrary Survey Datum located on the front door step of xxxx, value 50.00m.
This drawing should be read in conjunction with SDP Surveys drawing no. S18-217-200 to 201 & S18-204-300 to 302.

CLIENT

SITE
EXAMPLE

Silhouette Elevations 5 & 6

SDP
SURVEYS

Suite 3, Salar House
Campfield Road, St.Albans,
Hertfordshire, AL1 5HT
Tel. 01727 844606
surveys@sdpce.co.uk
www.sdpce.co.uk

SCALE 1:50 @ A1	DRAWN GT	DATE February 2018
DRAWING NO. S18-217-302	REV.	
This drawing is the property and copyright of the surveyor and shall not without written consent be communicated to a third party. ©		